


ISSUE	DATE	DESCRIPTION
00	01/12/2023	100% CONSTRUCTION DOCUMENTS

PROJECT MANAGER	DESIGN BY	LP
	CHECKED BY	RP
	DRAWN BY	TH
	PLOT DATE	JANUARY 12, 2023
	PROJECT NUMBER	202106.001




NOAA - WEST
MANCHESTER SEAWATER SYSTEM

PARTIAL PLAN 1

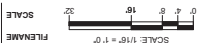

SHEET
P.6

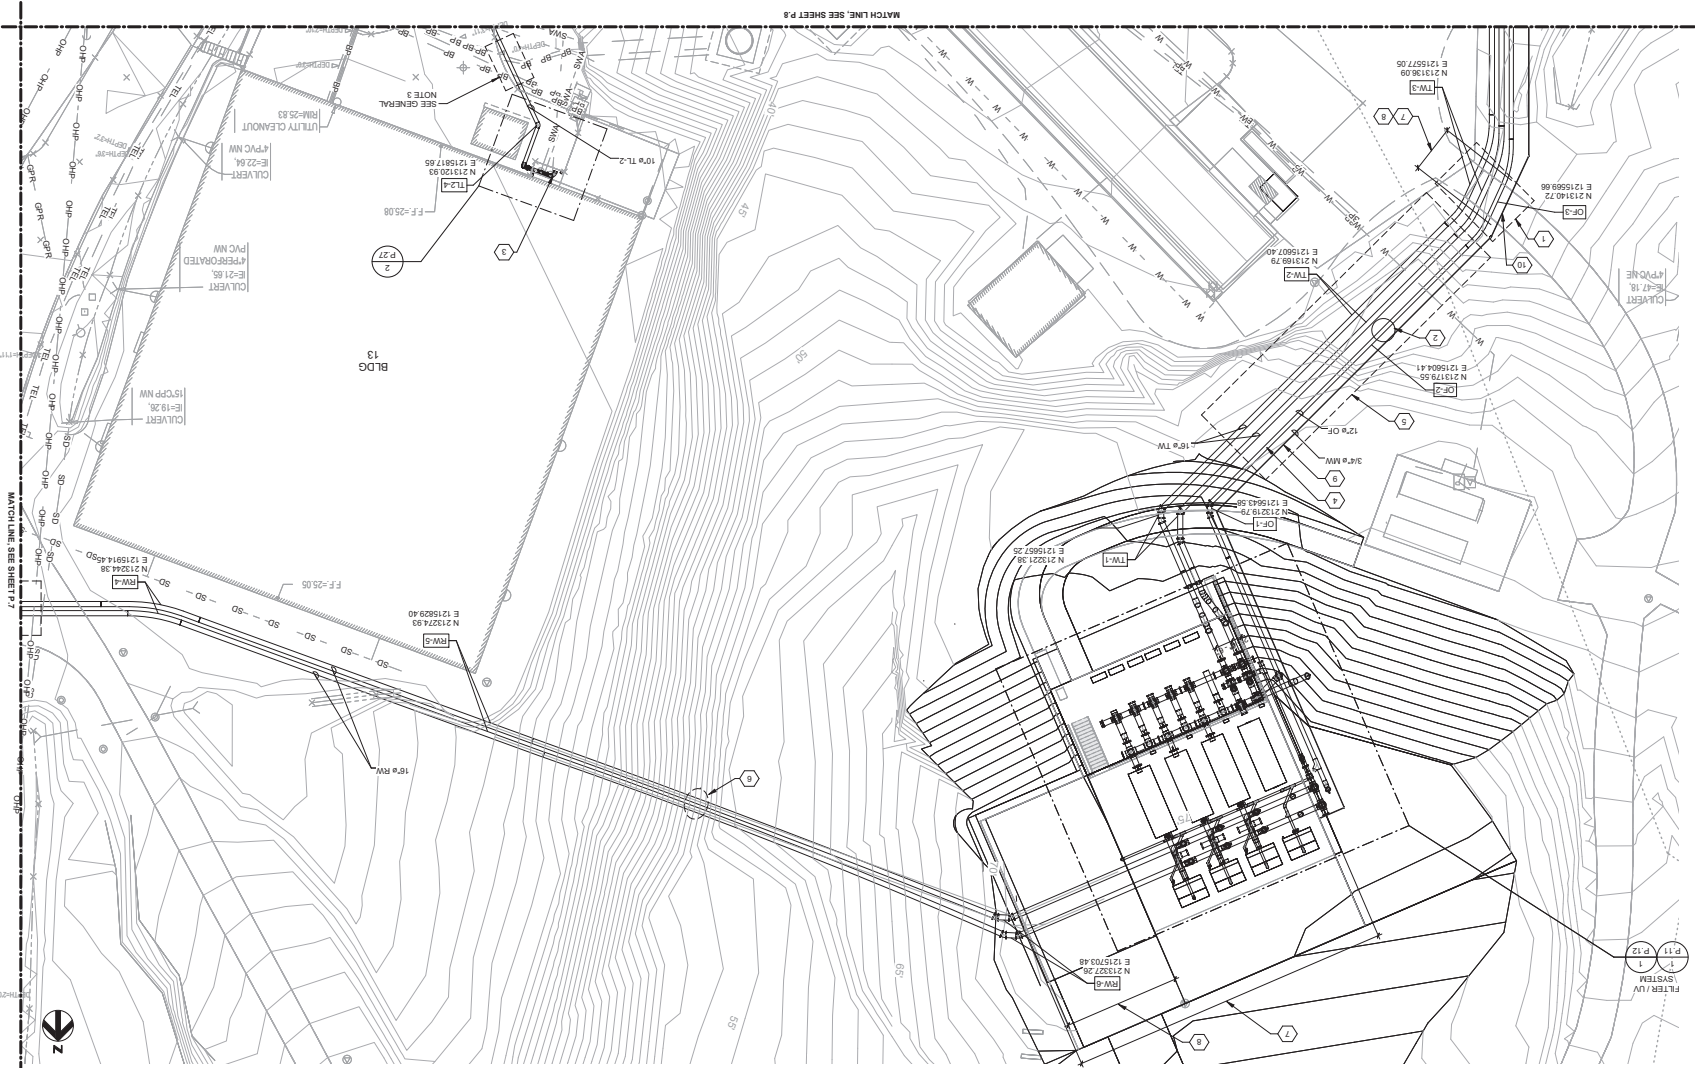


LEGEND

- KEY NOTES
- SEE SHEET P10 FOR PUMP POINT LOCATIONS
- VERTICAL INFORMATION
- MUNICIPAL WATER
- RAW WATER
- TREATED WATER
- TRUNK LINE
- OVERFLOW
- WASTE DRAIN

SHEET KEYNOTES

1. REFER TO GENERAL NOTES ON SHEET P5.

GENERAL NOTES

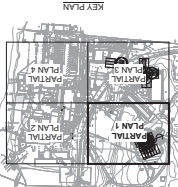


ISSUE	DATE	DESCRIPTION
00	01/12/2023	100% CONSTRUCTION DOCUMENTS

PROJECT NUMBER	202106.001
PLOT DATE	JANUARY 12, 2023
DESIGNED BY	LP
CHECKED BY	FP
DRAWN BY	TH
PROJECT MANAGER	




NOAA - WEST
MANCHESTER SEAWATER SYSTEM

PARTIAL PLAN 2

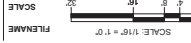

P.7
SHEET

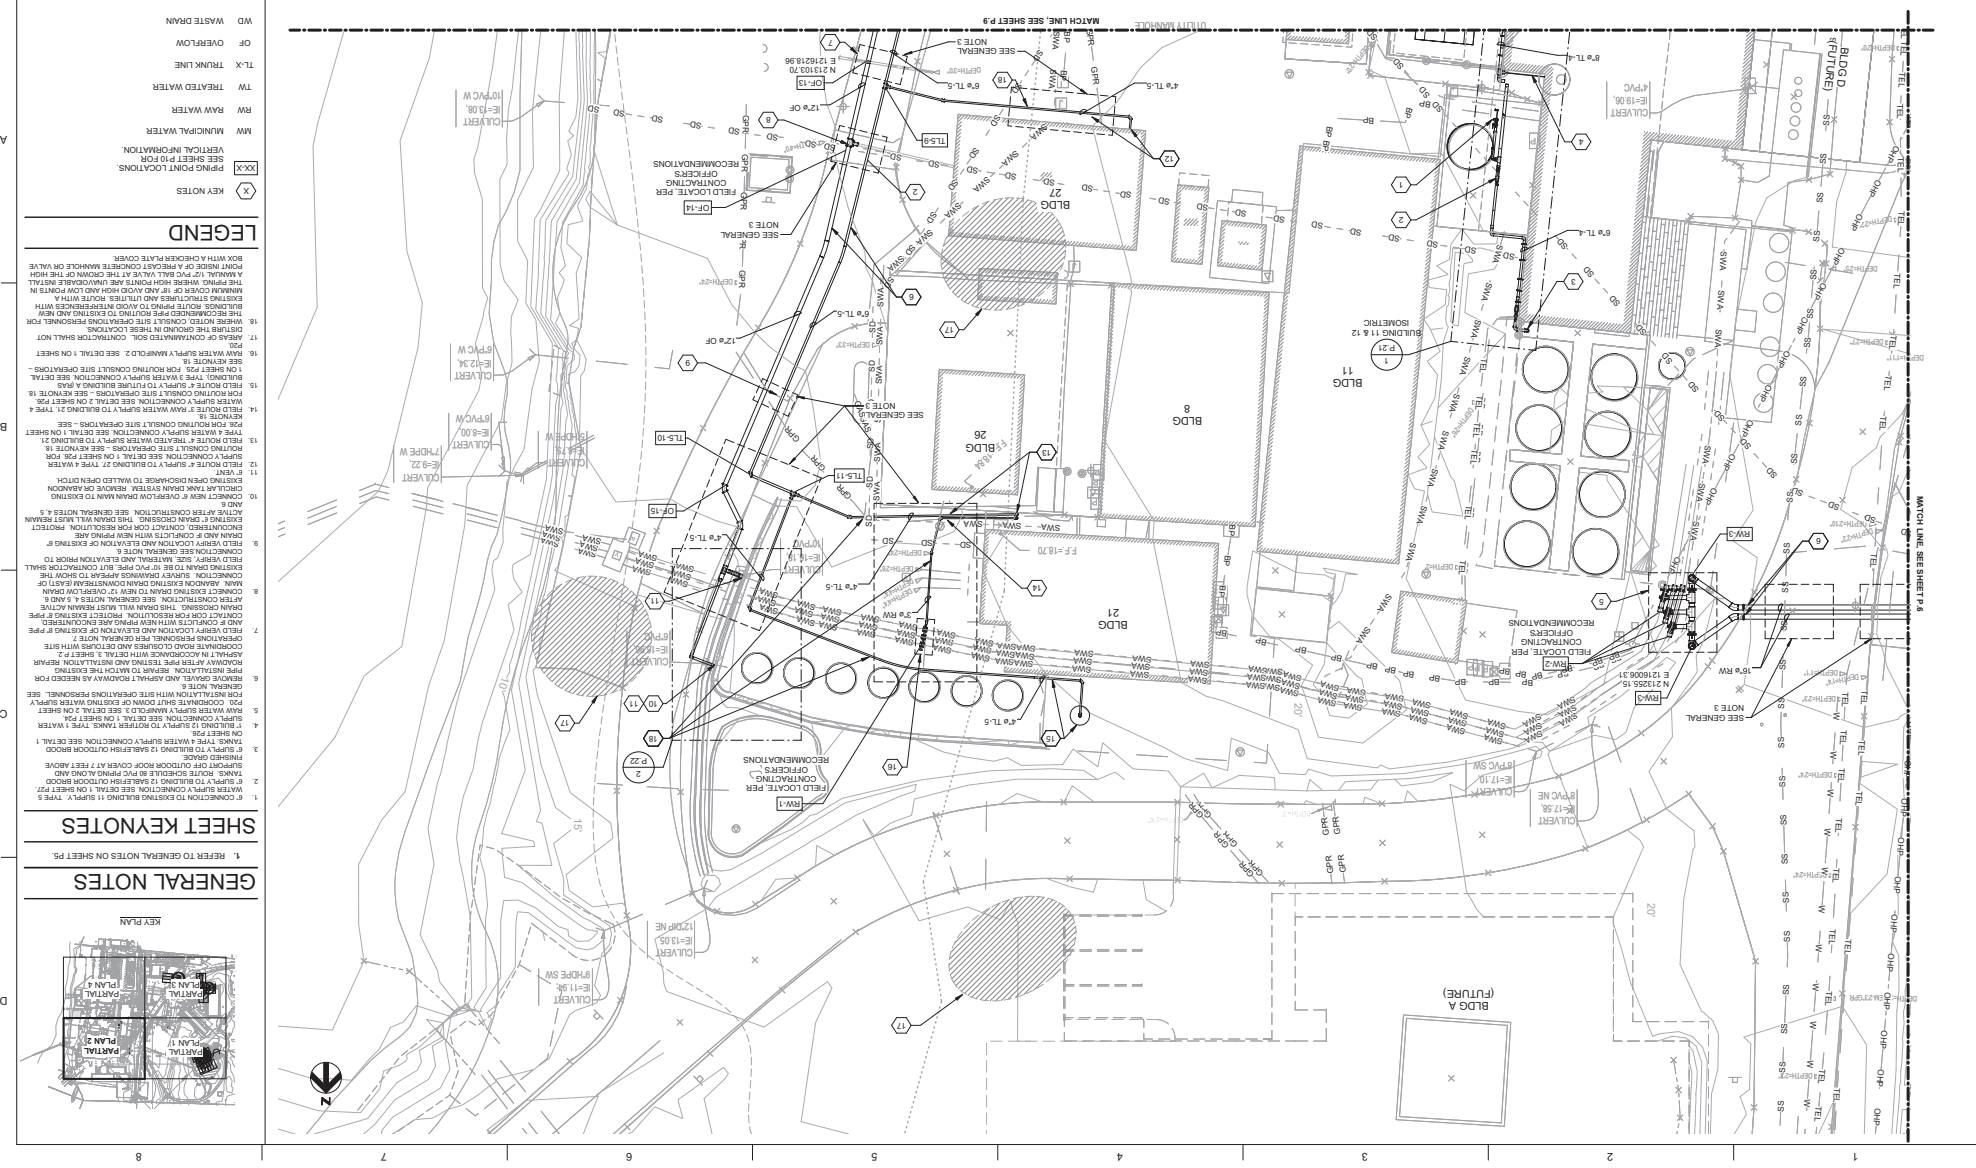


LEGEND

- KEY NOTES
- SEE SHEET P.10 FOR VERTICAL INFORMATION.
- SEE SHEET P.10 FOR PAVING POINT LOCATIONS.

- MM MUNICIPAL WATER
- RW RAW WATER
- TW TREATED WATER
- TLX TRUNK LINE
- OF OVERFLOW
- WD WASTE DRAIN

SHEET KEYNOTES

GENERAL NOTES

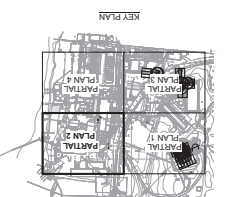

- 1. REFER TO GENERAL NOTES ON SHEET P.5.

[illegible]

01/12/2023

LAWRENCE K. PAUL
REGISTERED PROFESSIONAL ENGINEER
STATE OF WASHINGTON
14000

Lawrence K. Paul

NOAA - WEST
MANCHESTER SEAWATER SYSTEM

SCALE: 1/16" = 1.0'


FILENAME

SCALE

0' 4' 8' 16' 32'

P.8
SHEET

PARTIAL PLAN 3

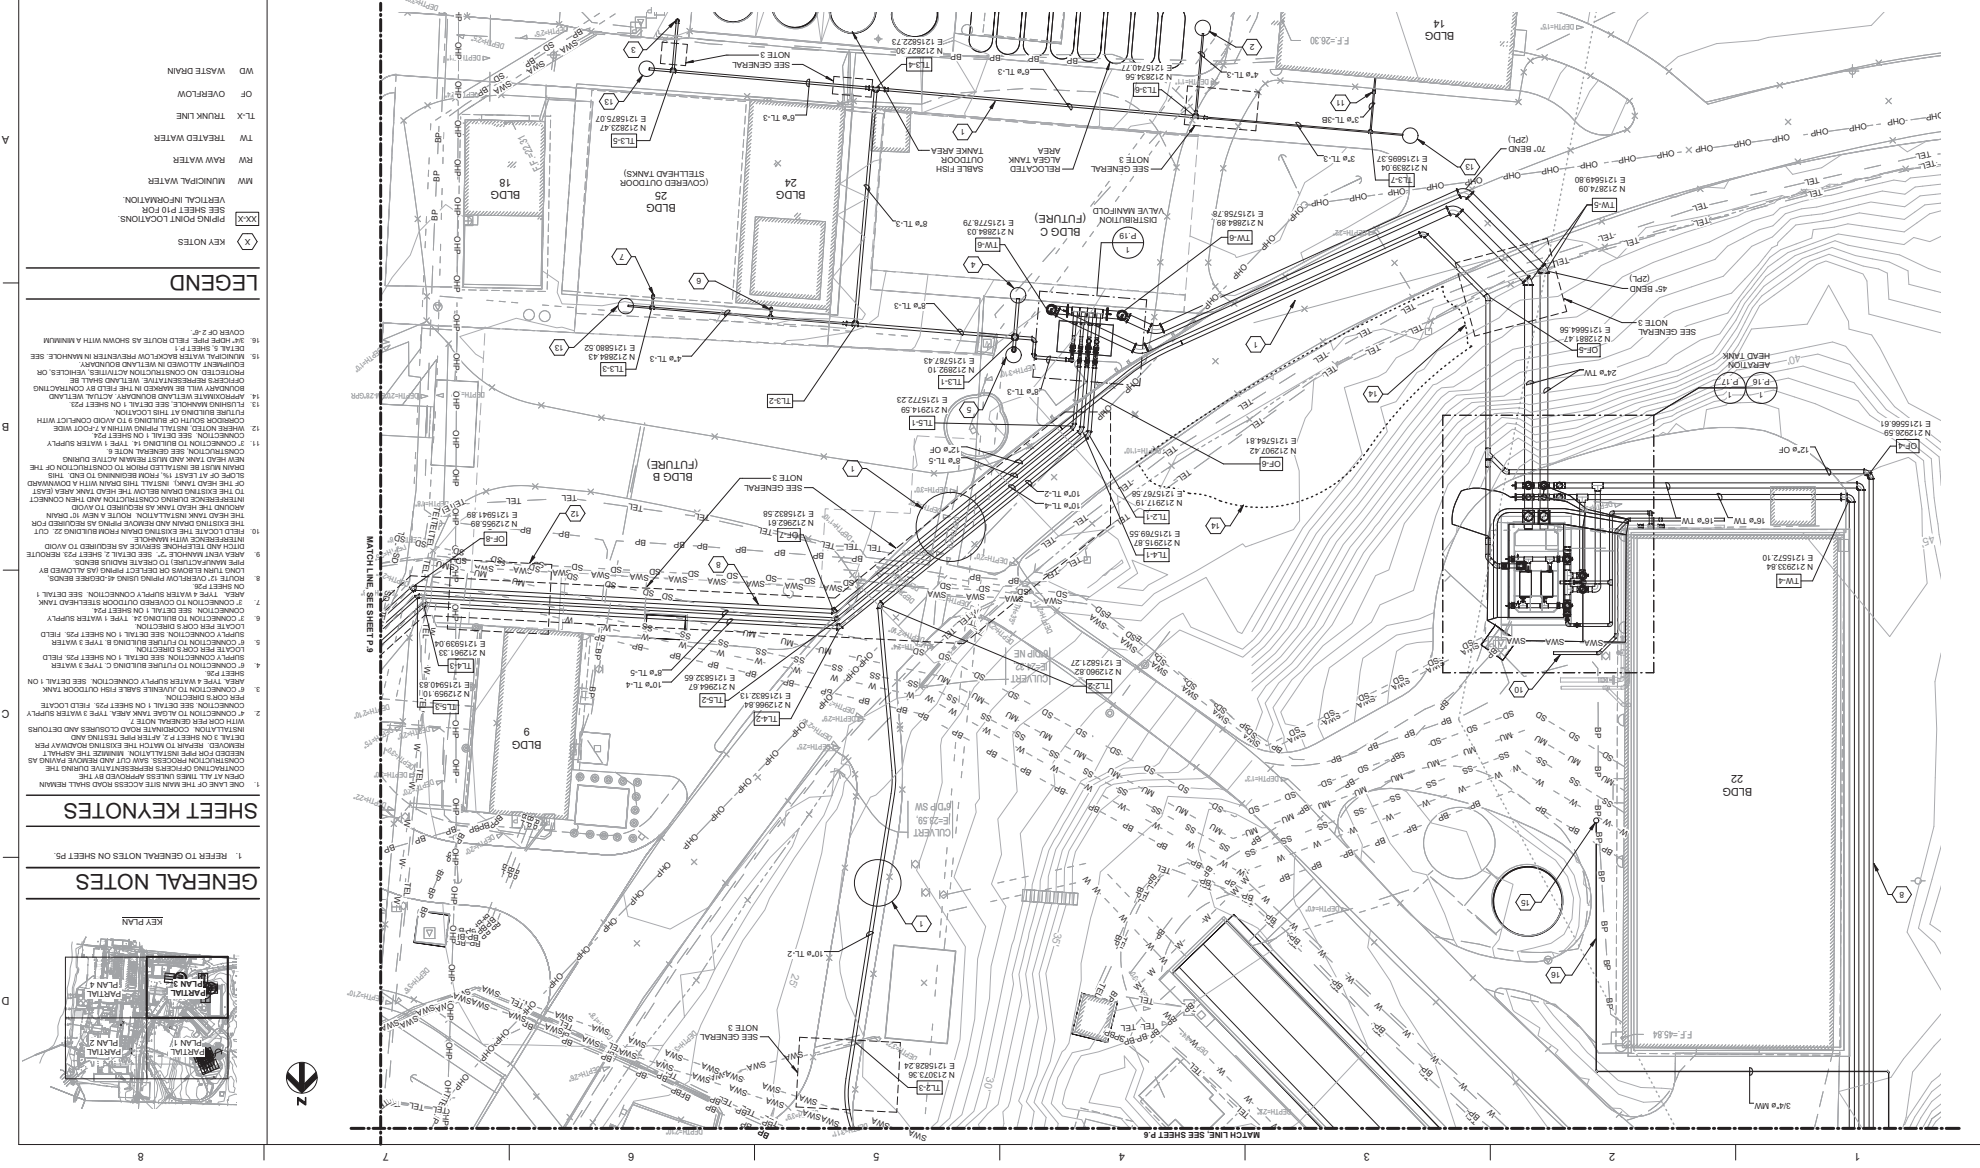

[illegible]

NOAA - WEST
MANCHESTER SEAWATER SYSTEM

SCALE: 1/16" = 1'-0"

FILENAME

SCALE

P.9
SHEET

PARTIAL PLAN 4

